


vooranzicht / front view / vorderanzicht

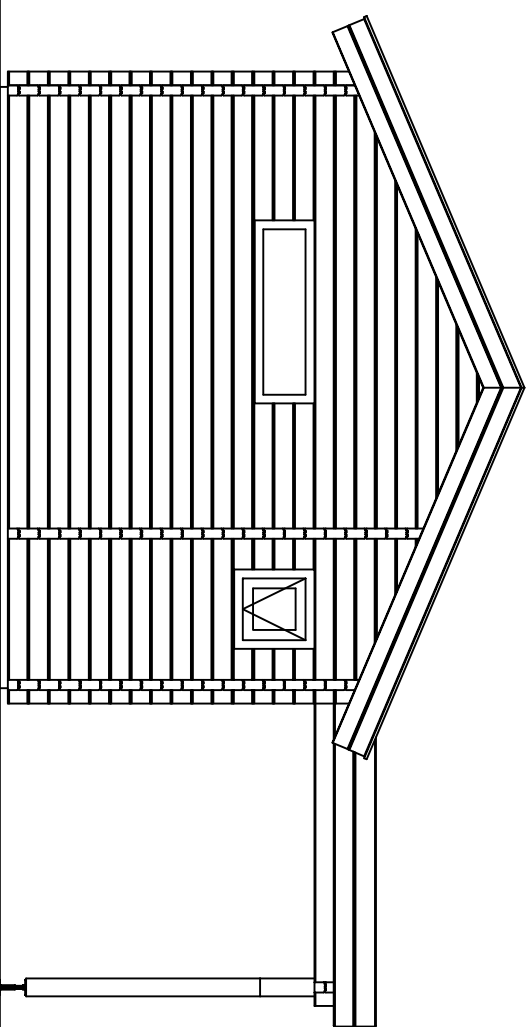


(L) zijanzicht / side view / seiten ansicht


3500+

2500+

Peil 0+

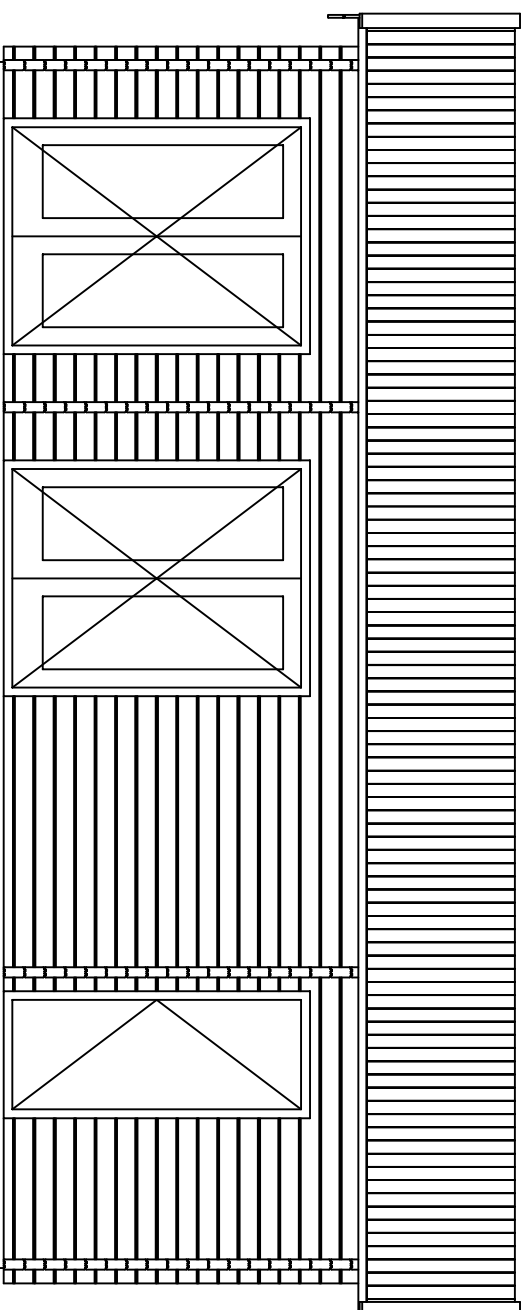

achteranzicht / rear view / hinterseite

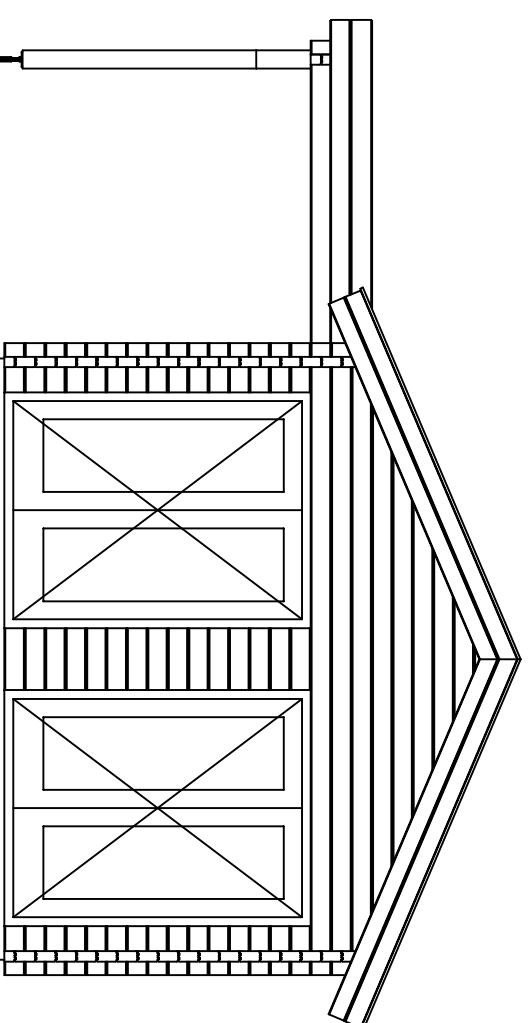

(R) zijanzicht / side view / seiten ansicht

3500+

2500+

Peil 0+

Blokhut / Log cabin - Timo

Omschrijving / Description:
400 x 800cm / 68mm
Onderdeel / Component:
Bouwtekening / Construction drawing

Dealer:
Lugarde NL
Ref.:
Timo


Ordernr.:
BT22
Schaal / Scale:
1:50

BLAD NR.:
01



LUGARDE

©LUGARDE® Laren Holland
www.lugarde.com
sale@lugarde.nl

Simply the best

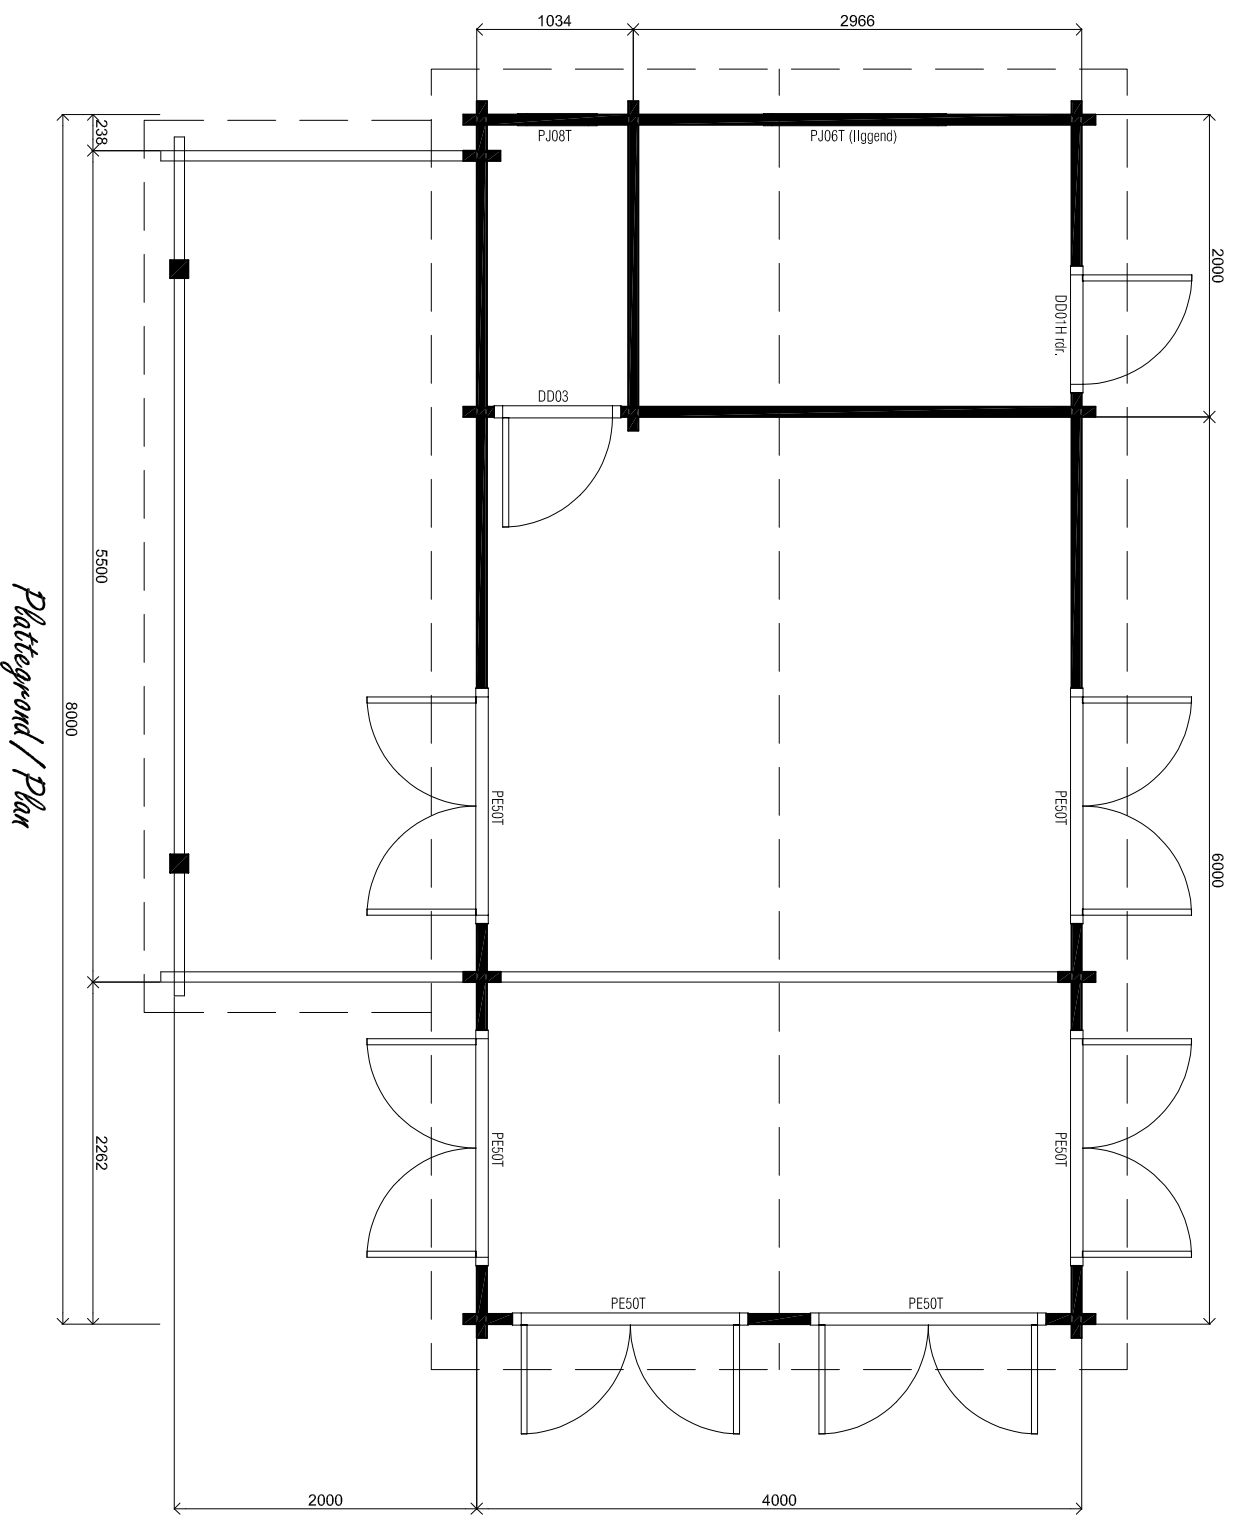

Plattegrond / Plan

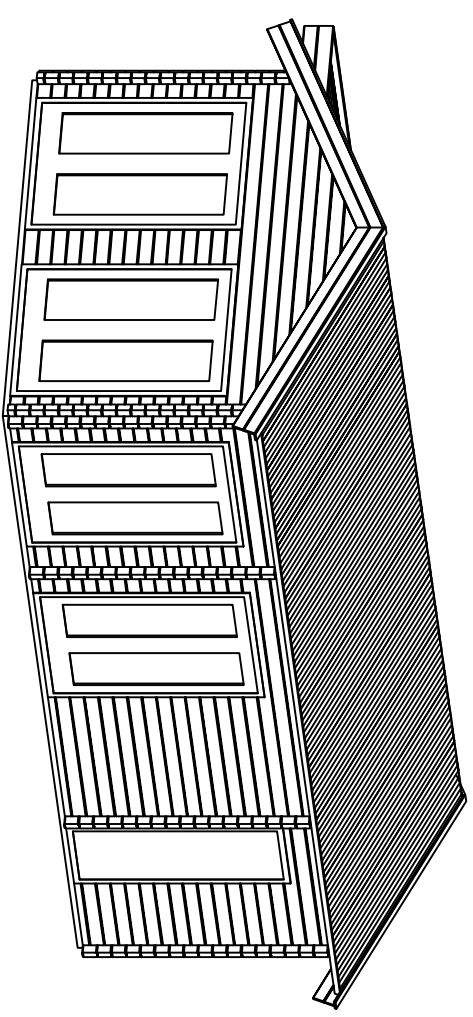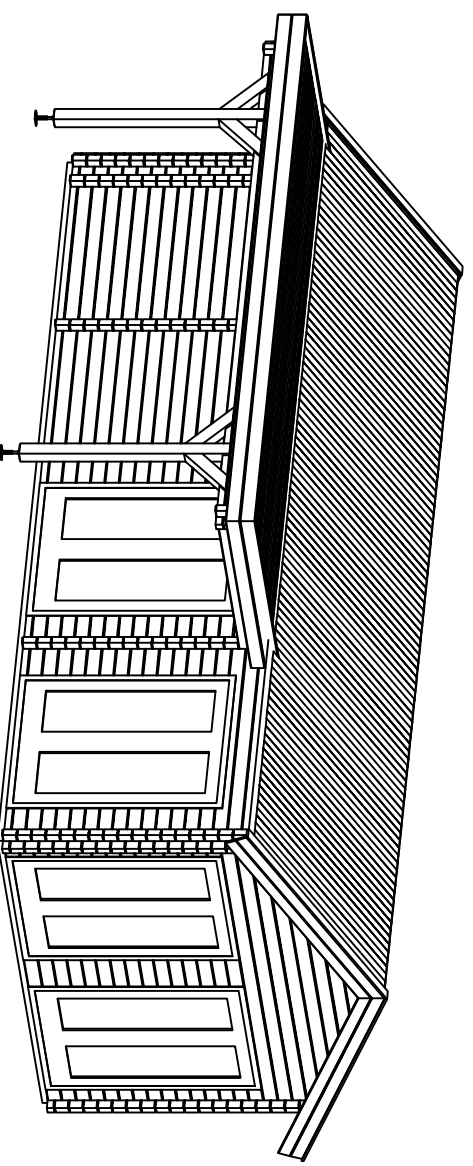

Blokhut / Log cabin - Timo

<p>Omschrijving / Description: 400 x 800cm / 68mm</p> <p>Onderdeel / Component: Bouwtekening / Construction drawing</p> <p>Dealer: Lugarde NL</p> <p>Ref.: Timo</p> <p>D.D.: februari 18, 2011</p>	<p>Ordernr.: BT22</p> <p>Schaal / Scale: 1:50</p> <p>BLAD NR.: 02</p>	<p>LUGARDE® © LUGARDE® Laren Holland www.lugarde.com sale@lugarde.nl</p> <p><i>Simply the best</i></p>
---	--	---

Het is niet toegestaan om bouwsystemen, bouwtekeningen en foto's van zowel de Prima-serie als blokhuizen-serie, teksten etc. geheel of gedeeltelijk over te nemen zonder schriftelijke toestemming van LUGARDE®/Wuustman B.V. Model- en materiaalwijzigingen en drukfouten onder voorbehoud. LUGARDE en het 3=1 systeem zijn geregistreerde handelsmerken. Het Prima 3=1 systeem is ontwikkeld en gepatenteerd door LUGARDE®/Wuustman B.V. LUGARDE® and the Prima 3=1 system are registered trademarks. The Prima 3=1 system is developed and patented by LUGARDE®/Wuustman B.V. It is prohibited to copy, duplicate or in anyway use construction systems, construction drawings, photos or text from the Prima series or Logcabin series without written permission from LUGARDE®/Wuustman B.V. Model, material changes and print mistakes reserved. LUGARDE® and the Prima 3=1 system are registered trademarks. The Prima 3=1 system is developed and patented by LUGARDE®/Wuustman B.V.