


Vooraanzicht / Front view / Vorderansicht

(R) Zijaanzicht / Side view / Seiten ansicht

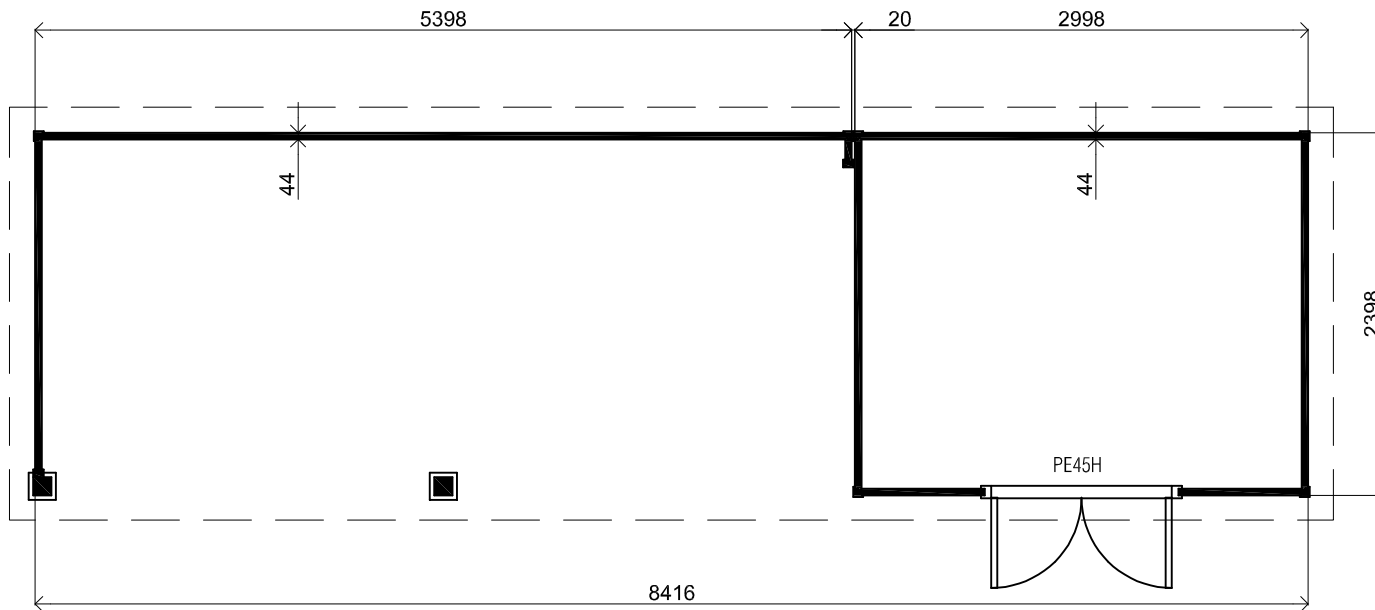

Plattegrond / Plan

Prima maatwerk/custom

Omschrijving / Description:
240x840 cm / 44mm
Onderdeel / Component:
Bouwtekening / Construction drawing
Dealer:
Dealer
Ref.:
p50 LO


Ordernr.:
Ordernr
Schaal / Scale:
1:50

BLAD NR.:
BT

LUGARDE®


©LUGARDE® Laren Holland
www.lugarde.com
sale@lugarde.nl

Simply the best

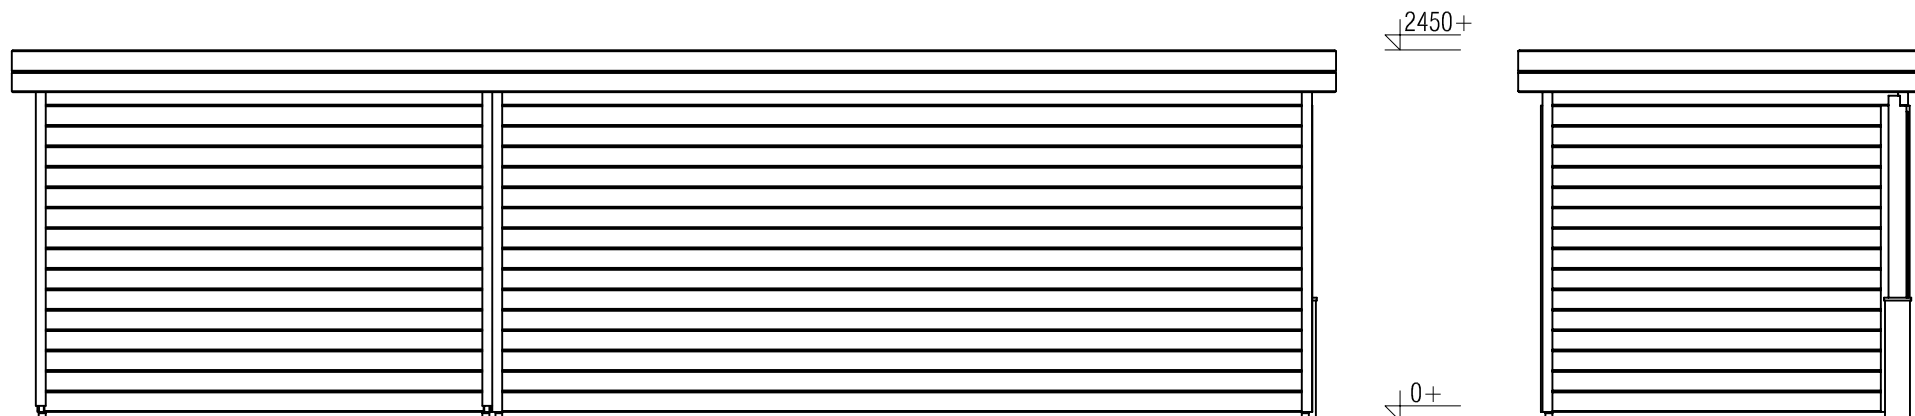

Achteraanzicht / Rear view / Hinterseite

(L) Zijaanzicht / Side view / Seiten ansicht

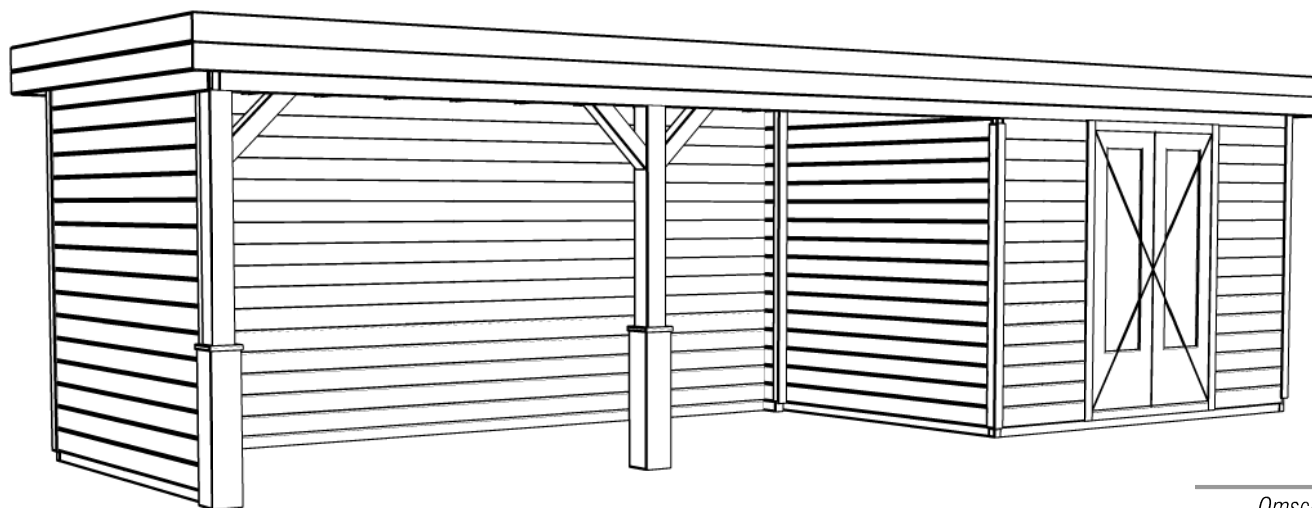

Prima maatwerk/custom

Omschrijving / Description:
240x840 cm / 44mm
Onderdeel / Component:
Bouwtekening / Construction drawing
Dealer:
Dealer
Ref.:
p50 LO

Ordernr.:
Ordernr
Schaal / Scale:
1:50
BLAD NR.:
BT

LUGARDE®

©LUGARDE® Laren Holland
www.lugarde.com
sale@lugarde.nl

Simply the best